


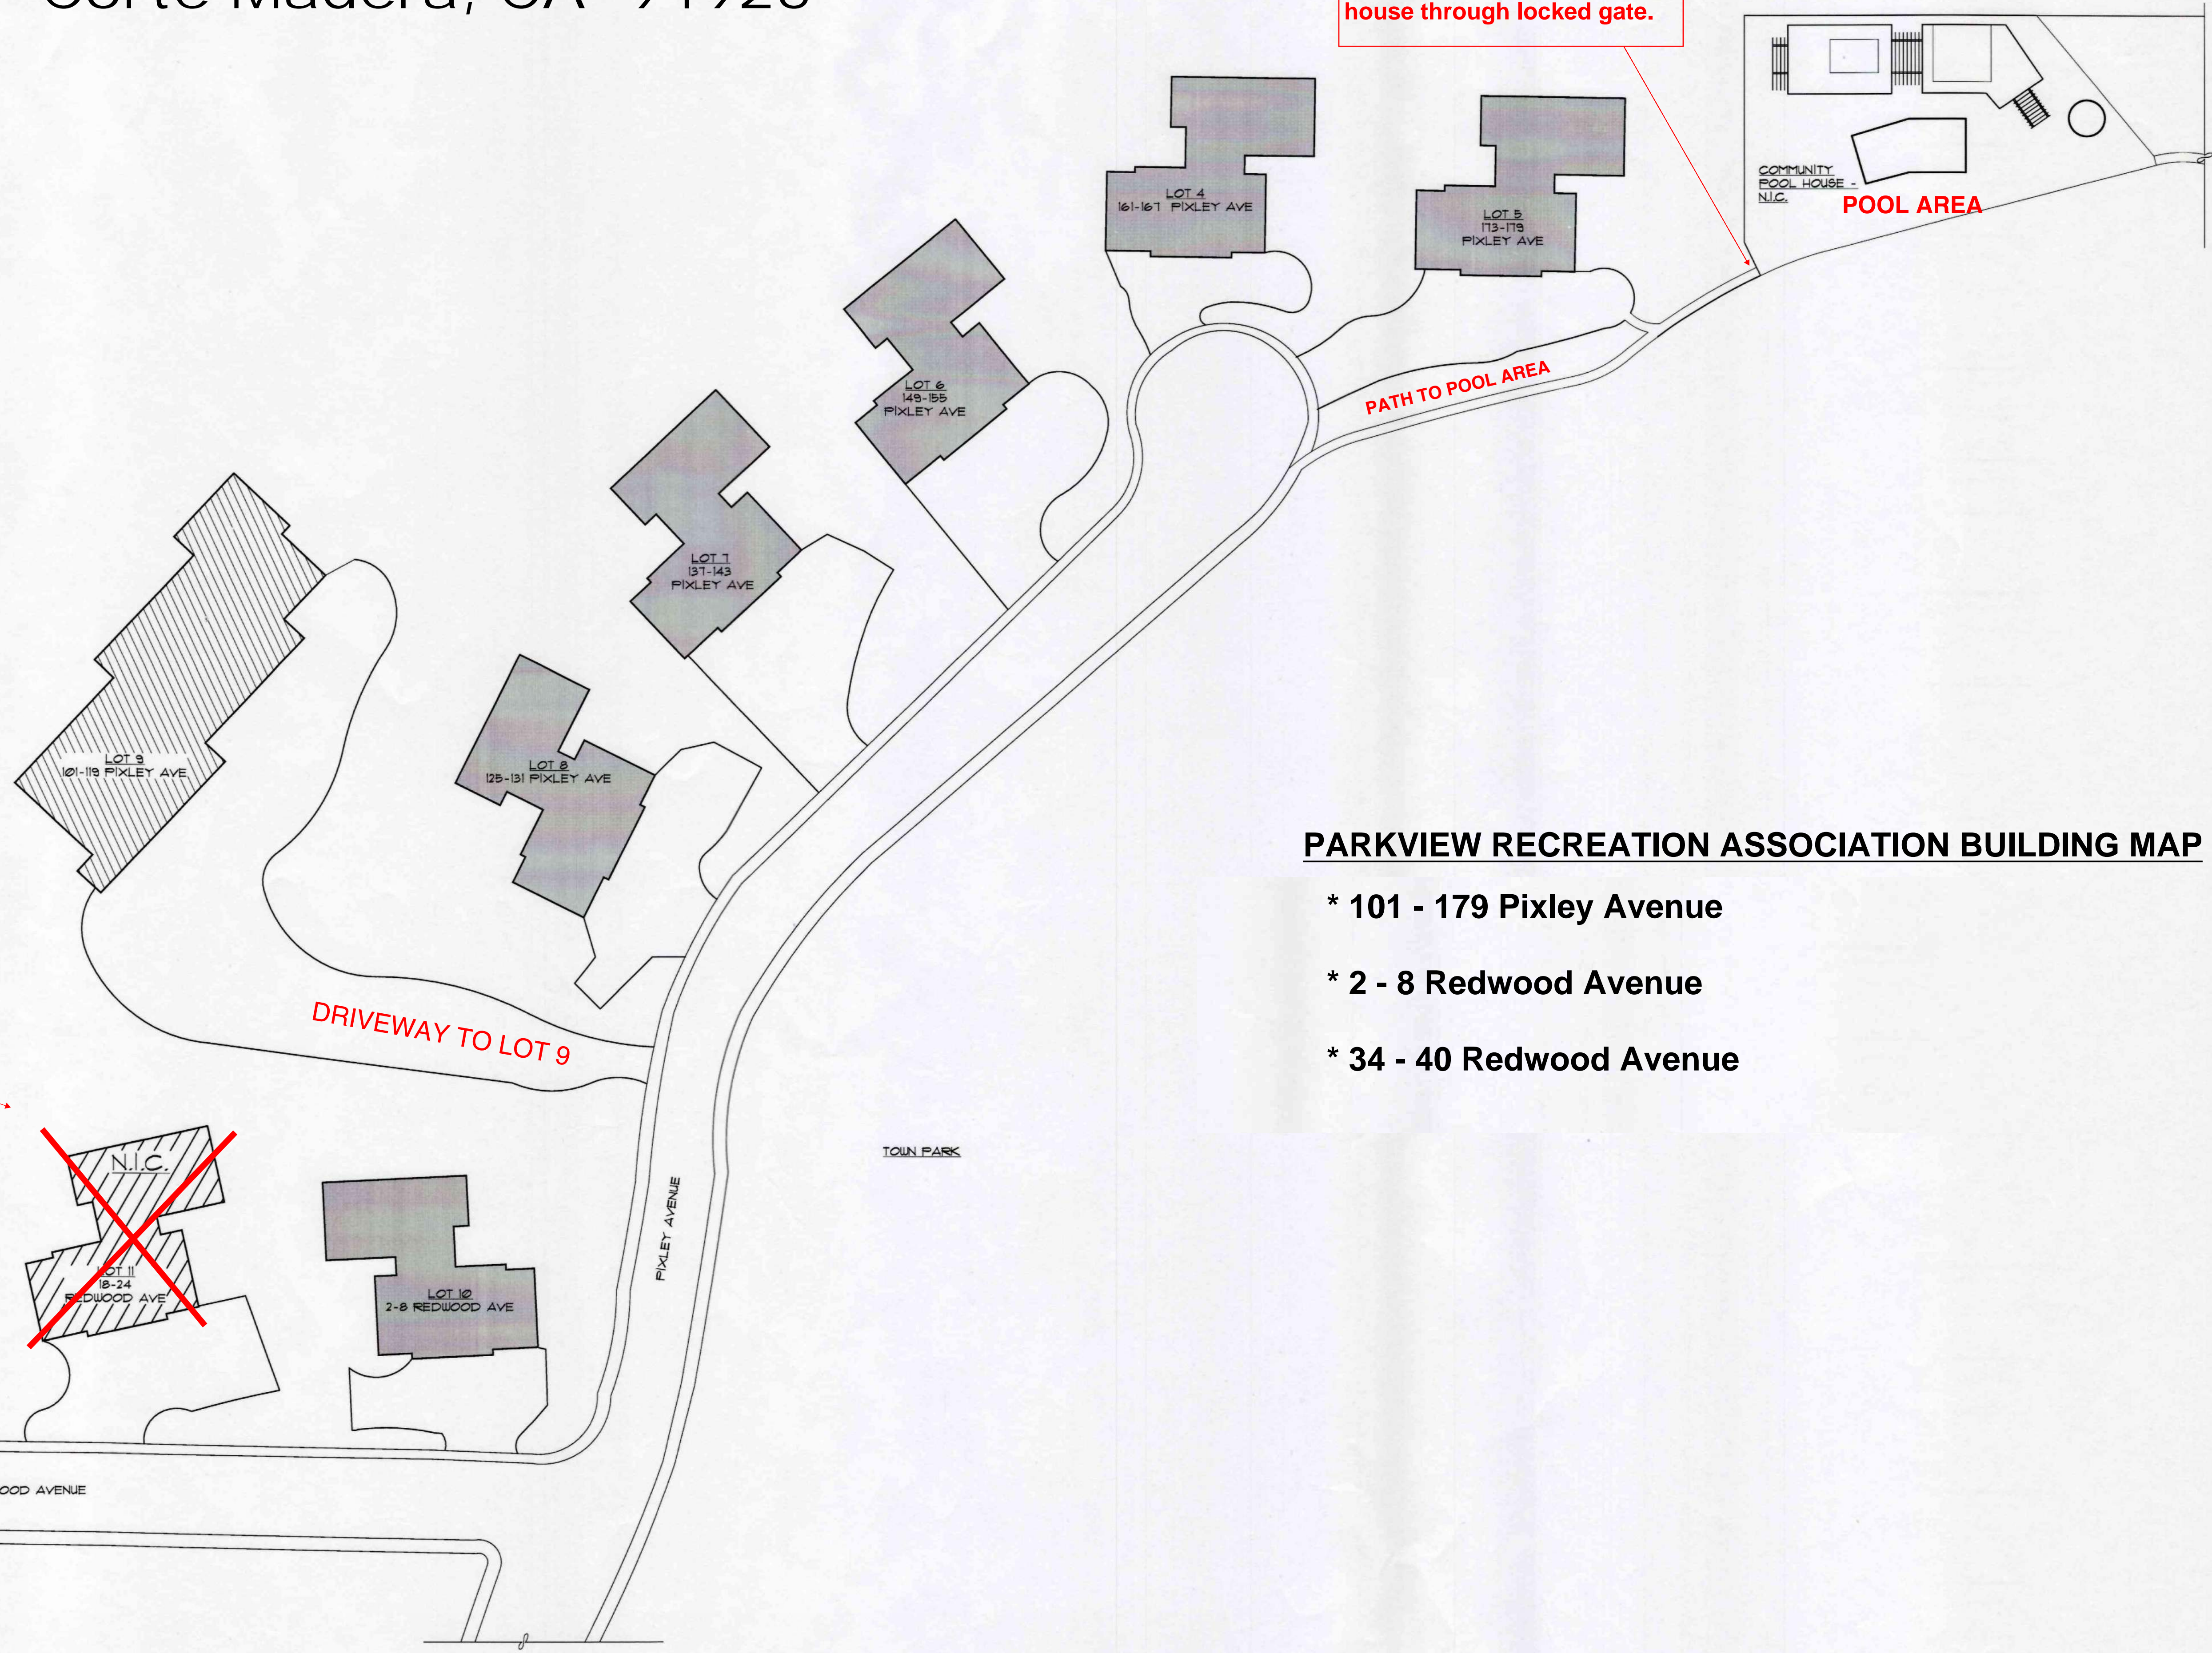


Corte Madera, CA 94925

LEGEND	
	4-UNIT LOT
	10-UNIT LOT
	NOT IN CONTRACT



Please arrange in advance for access to pool / pool house through locked gate.

Attention: This building is not part of the HOA. #18-24 Redwood Ave.
Do not disturb residents there.
Please do not walk on property or cut through the property to get between Lot 12-10 buildings.

PARKVIEW RECREATION ASSOCIATION BUILDING MAP

- * 101 - 179 Pixley Avenue
- * 2 - 8 Redwood Avenue
- * 34 - 40 Redwood Avenue

Consultant:

Consultant:

Consultant:



NO.	DESC.	DATE
3	BID SET	01.13.2016
4	ADDENDUM 01	02.24.2016
5	ADDENDUM 02	03.01.2016
6	ADDENDUM 04	03.08.2016
7	PERMIT SET	02.03.2017

Sheet Title:
COMPLEX SITE PLAN

Scale: AS SHOWN
Project No. 15006.00
Date: 03.02.17
Drawn: ER
Checked: JC, DB
Sheet Number:

PLAN REVIEW ACCEPTANCE BY CODE SOURCE APPLIES ONLY TO THE PLAN SHEETS THAT HAVE THIS STAMP